


TANK SELECTION CHART					
TANK CAPACITY (IMPERIAL GALLONS)					
ABOVE GRADE SINGLE WALL FIBERGLASS STORAGE TANK, CONFIGURATION, DIMENSION AND DETAIL ADJUSTMENTS	150 IMP GAL	200 IMP GAL			
	DIMENSIONS:				
A (EXTERIOR TANK LENGTH)		59 1/2"	65 1/2"		
B (EXTERIOR TANK WIDTH)		41 1/4"	47 1/2"		
C (INTERIOR TANK LENGTH)		59"	65"		
D (INTERIOR TANK WIDTH)		40 3/4"	47"		
E (DISTANCE CENTER/CENTER SUPPORT)		29"	36"		
F (OVERALL TANK HEIGHT)		28"	28"		
TANK WEIGHT EMPTY (dry) (in lbs)		135 lbs	175 lbs		
TANK STYLE		HORZ.	HORZ.		
TANK CRADLE MATERIAL		FRP	FRP		
CUSTOMER SELECTION (PLACE CHECK MARK INTO SELECTED SIZE)					

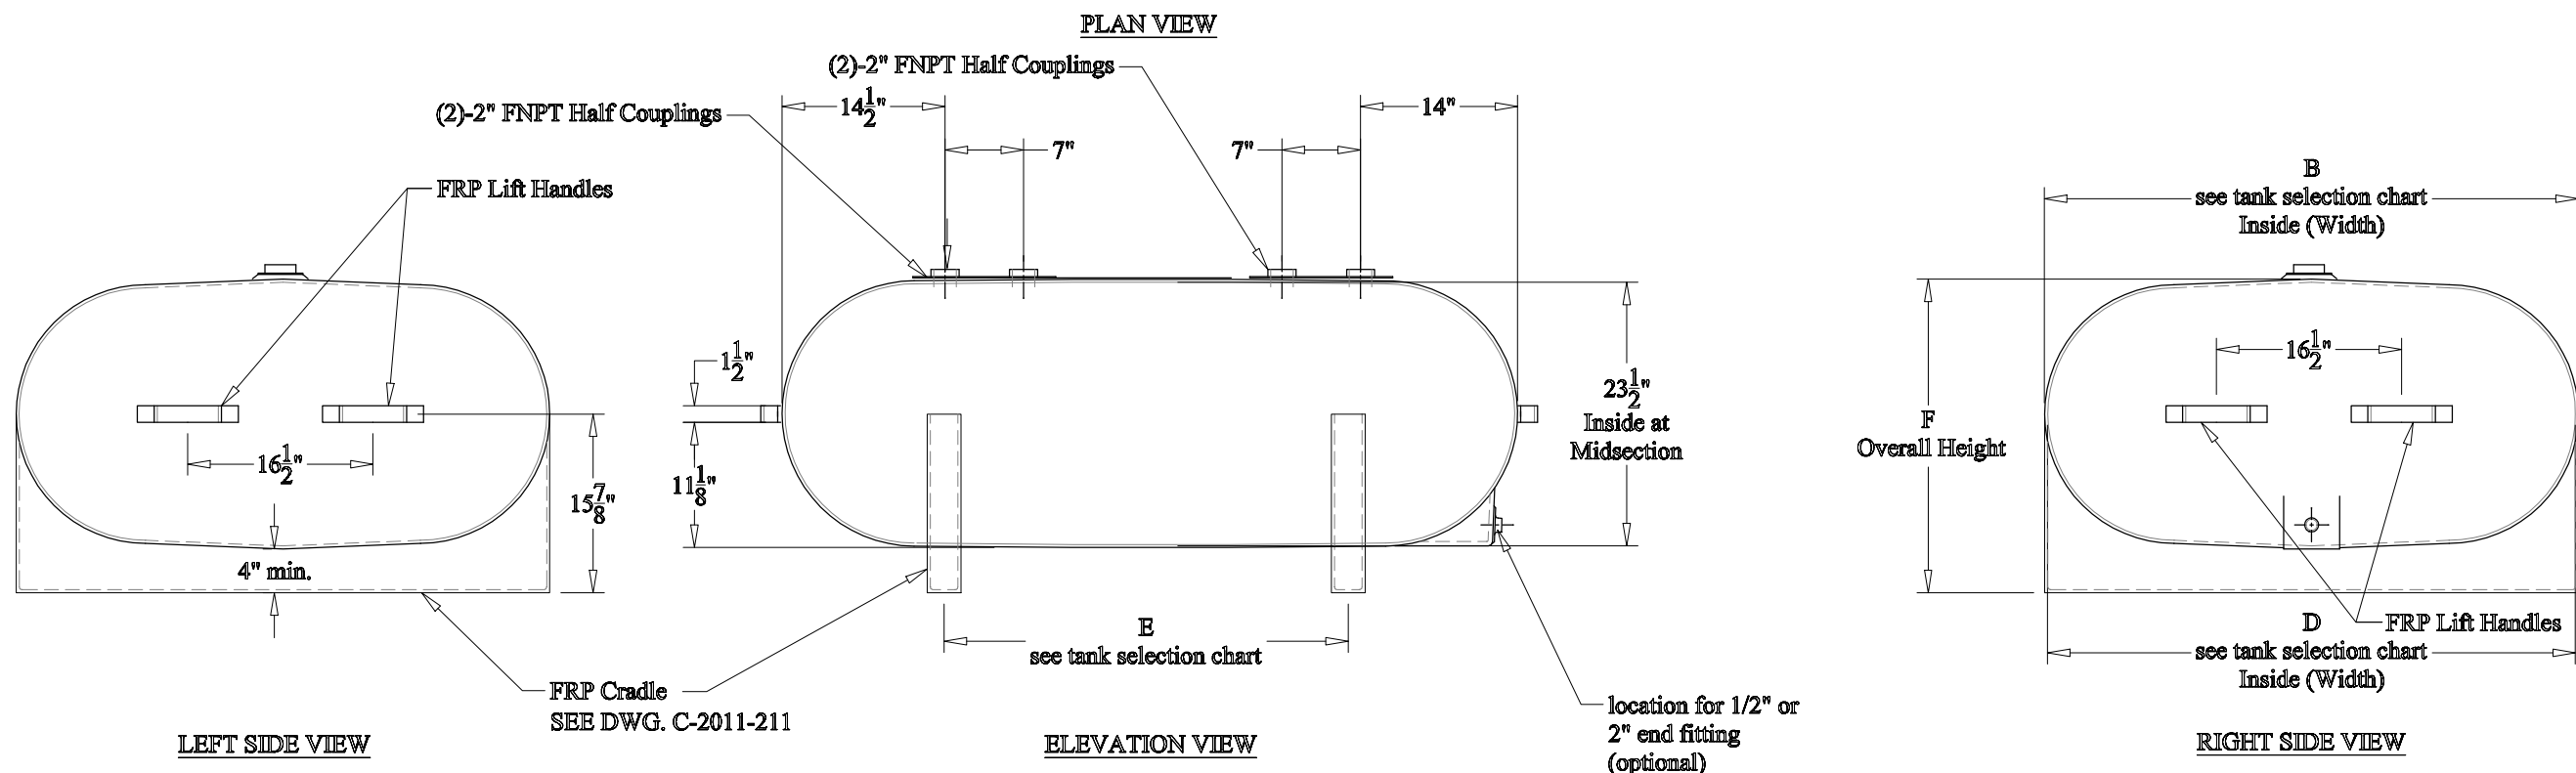

ALL DIMENSIONS ARE IN INCHES UNLESS OTHERWISE NOTED.
DIMENSIONS ARE NOMINAL - SEE REFERENCE DOCUMENT IRD2-15 FOR FABRICATION TOLERANCES.
INSTALLATION MUST BE IN ACCORDANCE WITH GRANBY FRP INC. INSTALLATION INSTRUCTIONS.
THE INFORMATION CONTAINED IN THIS DRAWING IS THE SOLE PROPERTY OF GRANBY FRP INC. ANY REPRODUCTION IN PART OR WHOLE WITHOUT THE WRITTEN PERMISSION OF GRANBY FRP INC. IS PROHIBITED.

DRAWING NO.: SW-FRP H AST IMP GAL

DRAWN: JHG	DATE: May 6/16	SCALE: N.T.S.
APPD:	DATE:	SHEET: 1 of 1
REV. DATE: 05/04/18	REVISION: 1	

TITLE: FRP FUEL OIL TANK
SINGLE WALL FIBERGLASS (HORIZONTAL)
ABOVE GRADE STORAGE TANK(IMPERIAL GALLONS)

AUTHORIZED TO PROCEED WITH CONSTRUCTION
BY _____ DATE _____

GRANBY
FRP TANKS

GRANBY FRP TANKS INC.
1334 Cobequid Road, Waverley, Nova Scotia, Canada, B2R 1L9
Ph: 902-860-0822
Fax: 902-860-0819