


PLAN VIEW

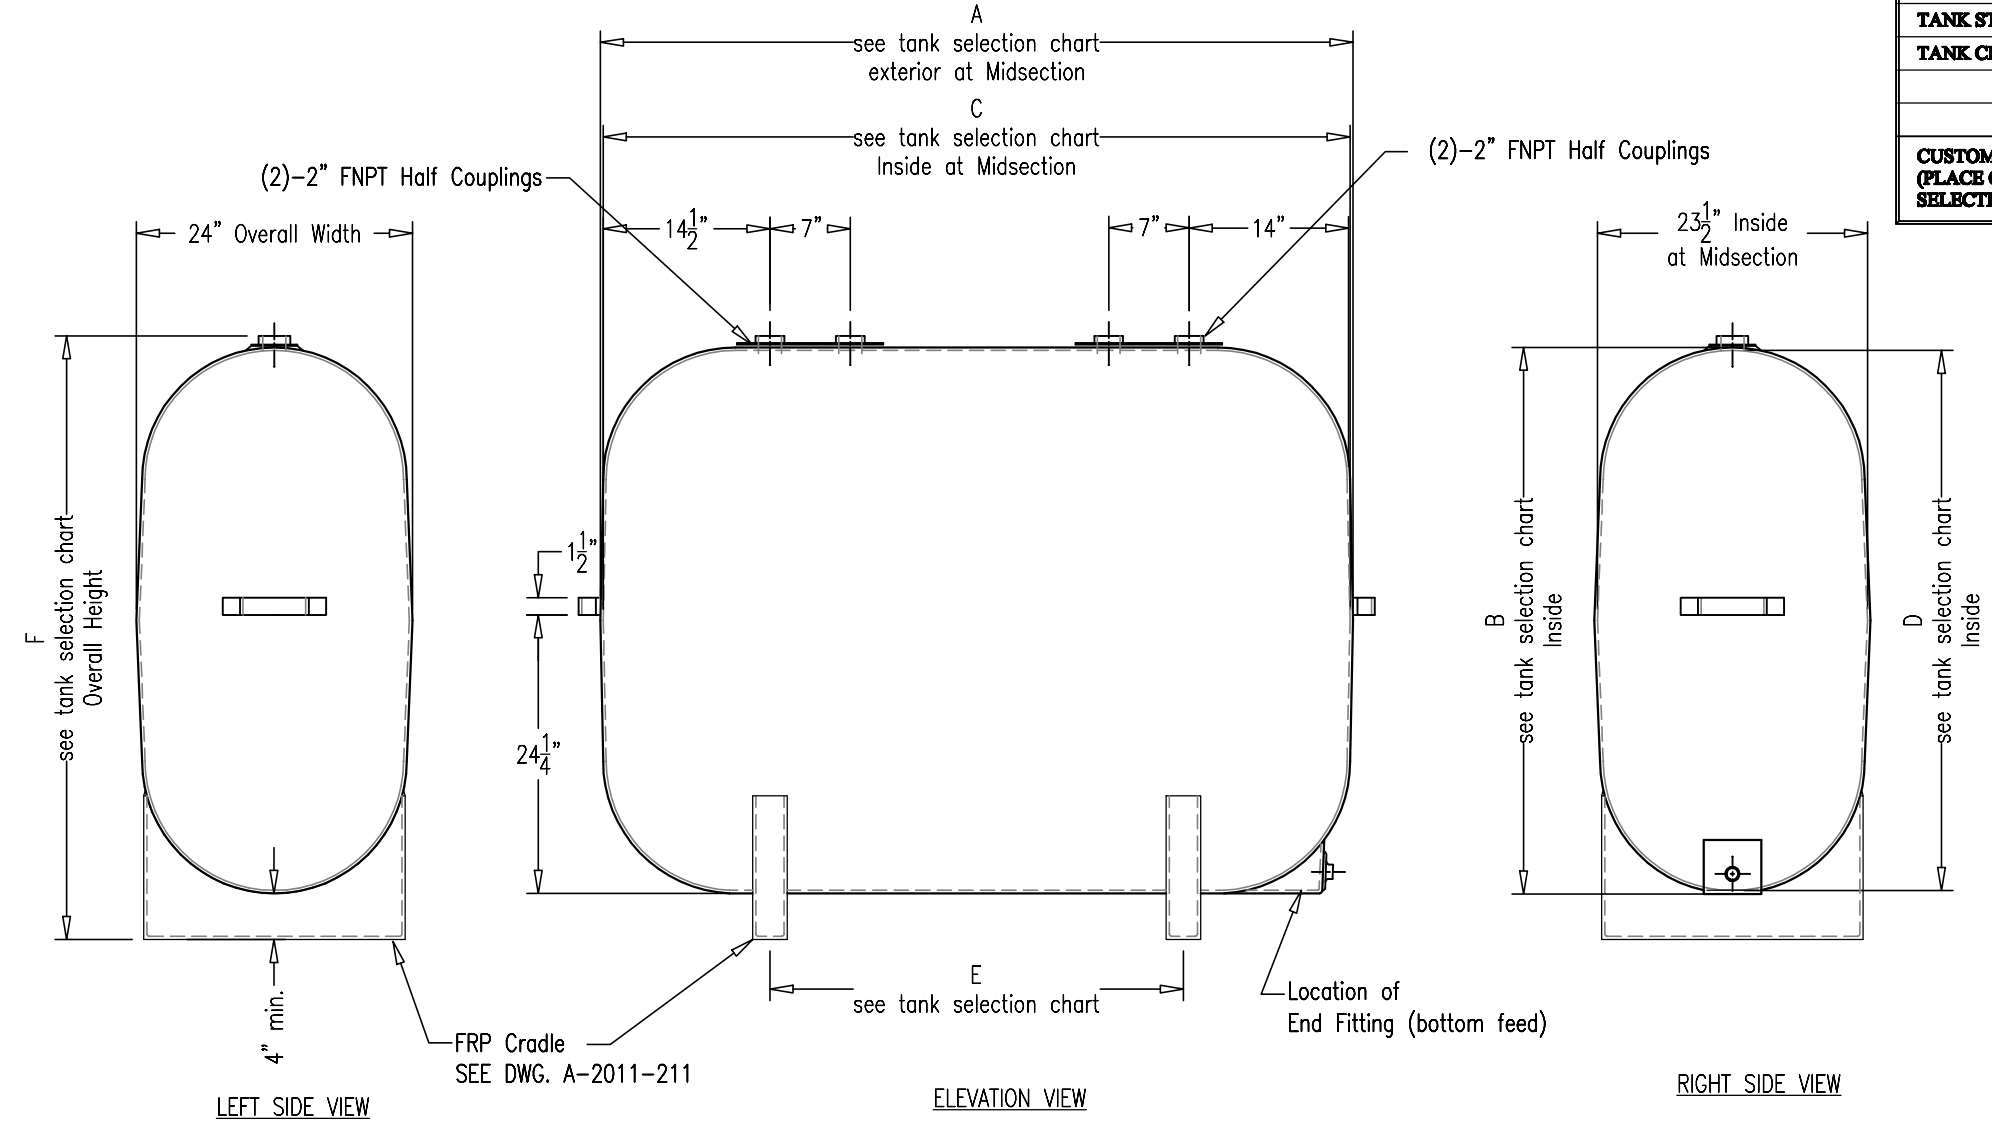

ELEVATION VIEW

RIGHT SIDE VIEW

TANK SELECTION CHART						
TANK CAPACITY (IMPERIAL GALLONS)						
ABOVE GRADE SINGLE WALL FIBERGLASS STORAGE TANK, CONFIGURATION, DIMENSION AND DETAIL ADJUSTMENTS	125 IMP GAL	150 IMP GAL	175 IMP GAL	200 IMP GAL	250 IMP GAL	-
DIMENSIONS:						
A (EXTERIOR TANK LENGTH)	52"	59 1/2"	68"	65 1/2"	80 1/4"	
B (EXTERIOR TANK HEIGHT)	40"	41 1/4"	41 1/4"	47 1/2"	47 1/2"	
C (INTERIOR TANK LENGTH)	51 1/2"	59"	67 1/2"	65"	79 3/4"	
D (INTERIOR TANK HEIGHT)	38 1/2"	40 3/4"	40 3/4"	47"	47"	
E (DISTANCE CENTER/CENTER SUPPORT)	21"	29"	37 1/2"	36"	50"	
F (OVERALL TANK HEIGHT)	44"	46 1/4"	46 1/4"	52 1/2"	52 1/2"	
TANK WEIGHT EMPTY (dry) (in lbs)	120 lbs	135 lbs	139 lbs	175 lbs	190 lbs	
TANK STYLE	VERT.	VERT.	VERT.	VERT.	VERT.	
TANK CRADLE MATERIAL	FRP	FRP	FRP	FRP	FRP	
CUSTOMER SELECTION (PLACE CHECK MARK INTO SELECTED SIZE)	<input type="checkbox"/>	<input type="checkbox"/>	<input checked="" type="checkbox"/>	<input type="checkbox"/>	<input type="checkbox"/>	<input type="checkbox"/>

ALL DIMENSIONS ARE IN INCHES UNLESS OTHERWISE NOTED.
 DIMENSIONS ARE NOMINAL - SEE REFERENCE DOCUMENT IRD2-15 FOR FABRICATION TOLERANCES.
 INSTALLATION MUST BE IN ACCORDANCE WITH GRANBY FRP INC. INSTALLATION INSTRUCTIONS.
 THE INFORMATION CONTAINED IN THIS DRAWING IS THE SOLE PROPERTY OF GRANBY FRP INC. ANY REPRODUCTION IN PART OR WHOLE WITHOUT THE WRITTEN PERMISSION OF GRANBY FRP INC. IS PROHIBITED.

DRAWING NO.: SW-FRP AST IMP GAL		
DRAWN: JHG	DATE: Sept.24/13	SCALE: N.T.S.
APPD:	DATE:	SHEET: 1 of 1
REV. DATE: April 17,2018	REVISION: 1	

TITLE: FRP FUEL OIL TANK SINGLE WALL FIBERGLASS ABOVE GRADE STORAGE TANK(IMPERIAL GALLONS)
 AUTHORIZED TO PROCEED WITH CONSTRUCTION
 BY _____ DATE _____

GRANBY FRP TANKS INC.
 1334 Cobequid Road, Waverley, nova Scotia, Canada, B2R 1L9
 Ph: 902-860-0822
 Fax: 902-860-0819